



WIDTH OF STAGE 17.15M

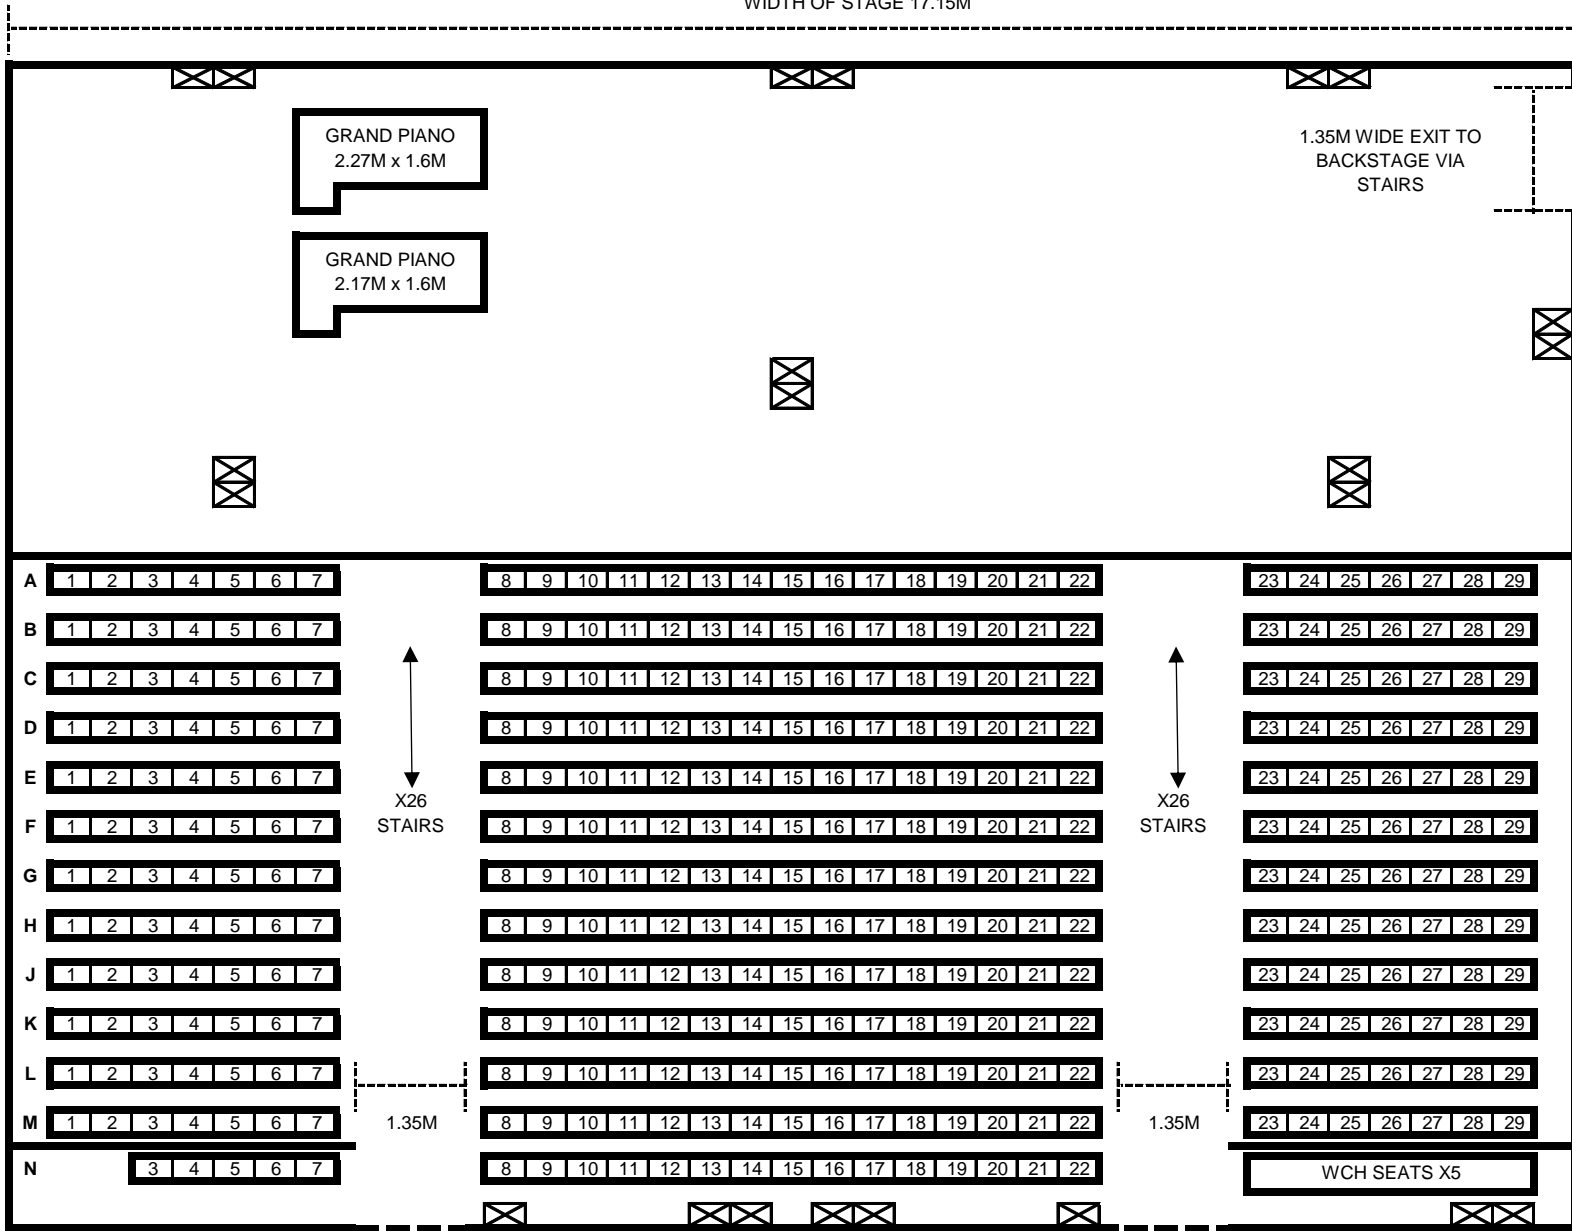

DEPTH OF STAGE 8.69M

 13A SOCKET

TWO GRAND PIANOS MUST REMAIN ON STAGE

HEIGHT TO CEILING AT STAGE LEVEL IS 9.1M

DISTRIBUTION PANEL LOCATED OFF STAGE, EXTENSION REQUIRED. 32A FEED OR 63A THREE-PHASE FEED

TURNER SIMS
SOUTHAMPTON
AUDITORIUM PLAN AS OF
6/6/22

WCH SEATS X5